



# MEZZANINE FLOOR PLAN

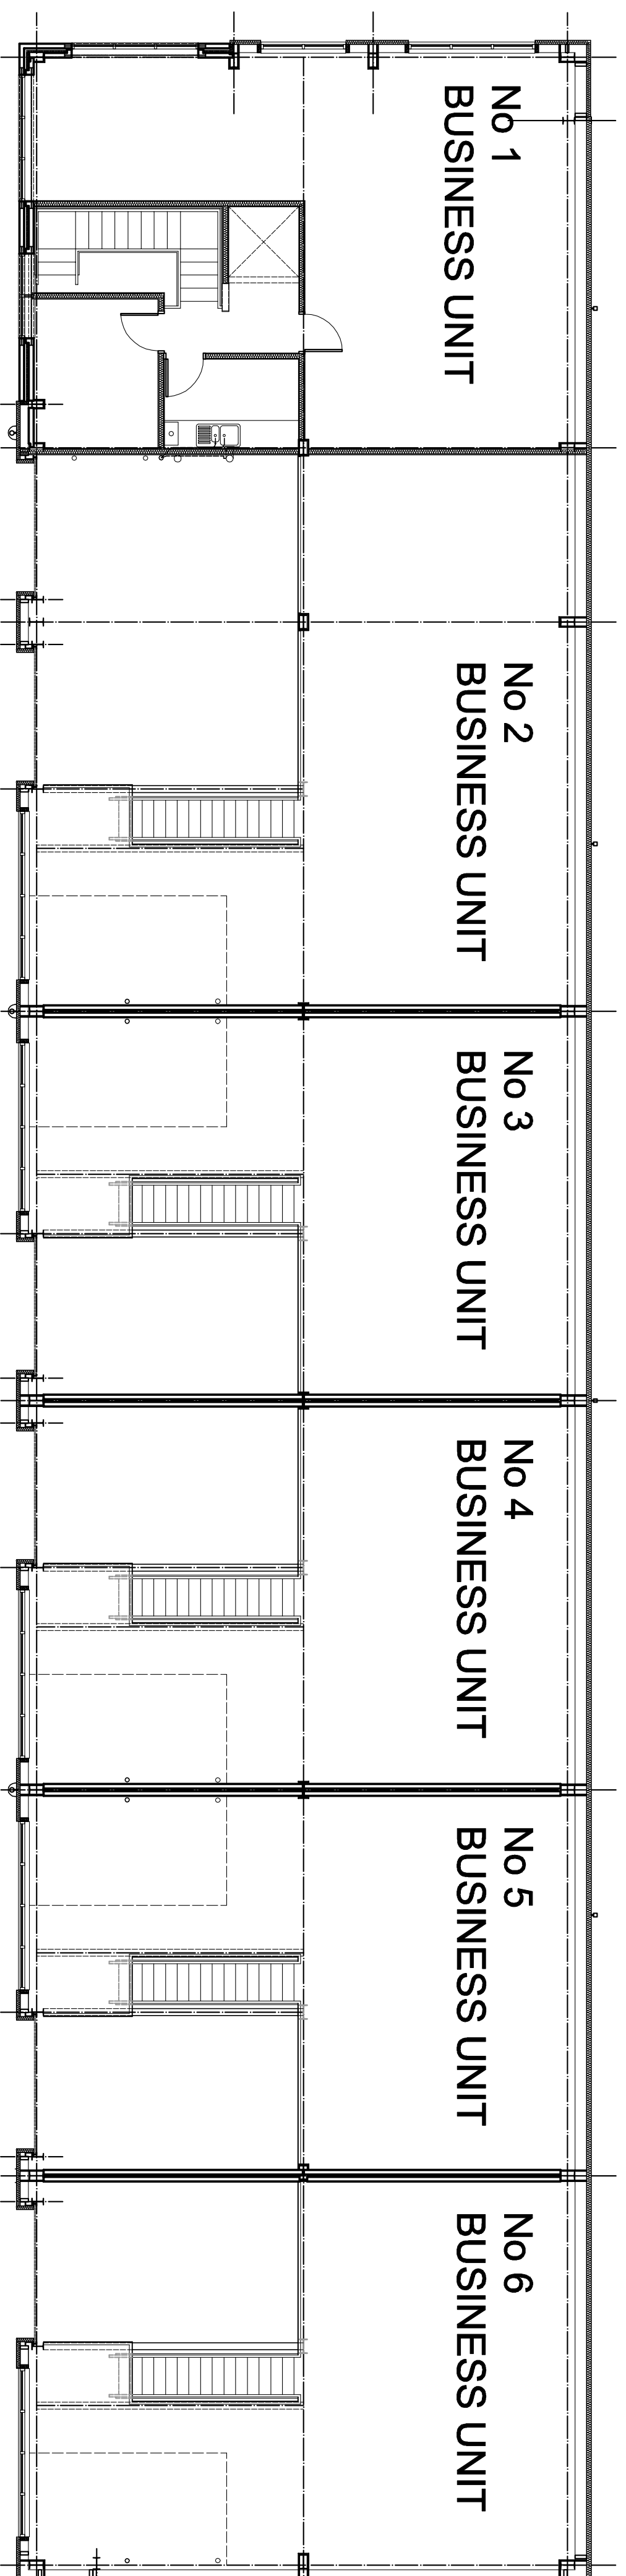

- NOTES**
- This drawing is copyright. No unauthorised copying of drawing without the express permission of the architect.
  - Do not scale from prints. Use figure dimensions only.
  - Contractors to check all dimensions on site prior to commencement of works.
  - All works to be carried out in accordance with current statutory Health and Safety Regulations.
  - This drawing is to be read in conjunction with all relevant specifications and details. Any discrepancies or variations are to be notified to the architect before affected work commences.

REV. AMENDMENTS DATE

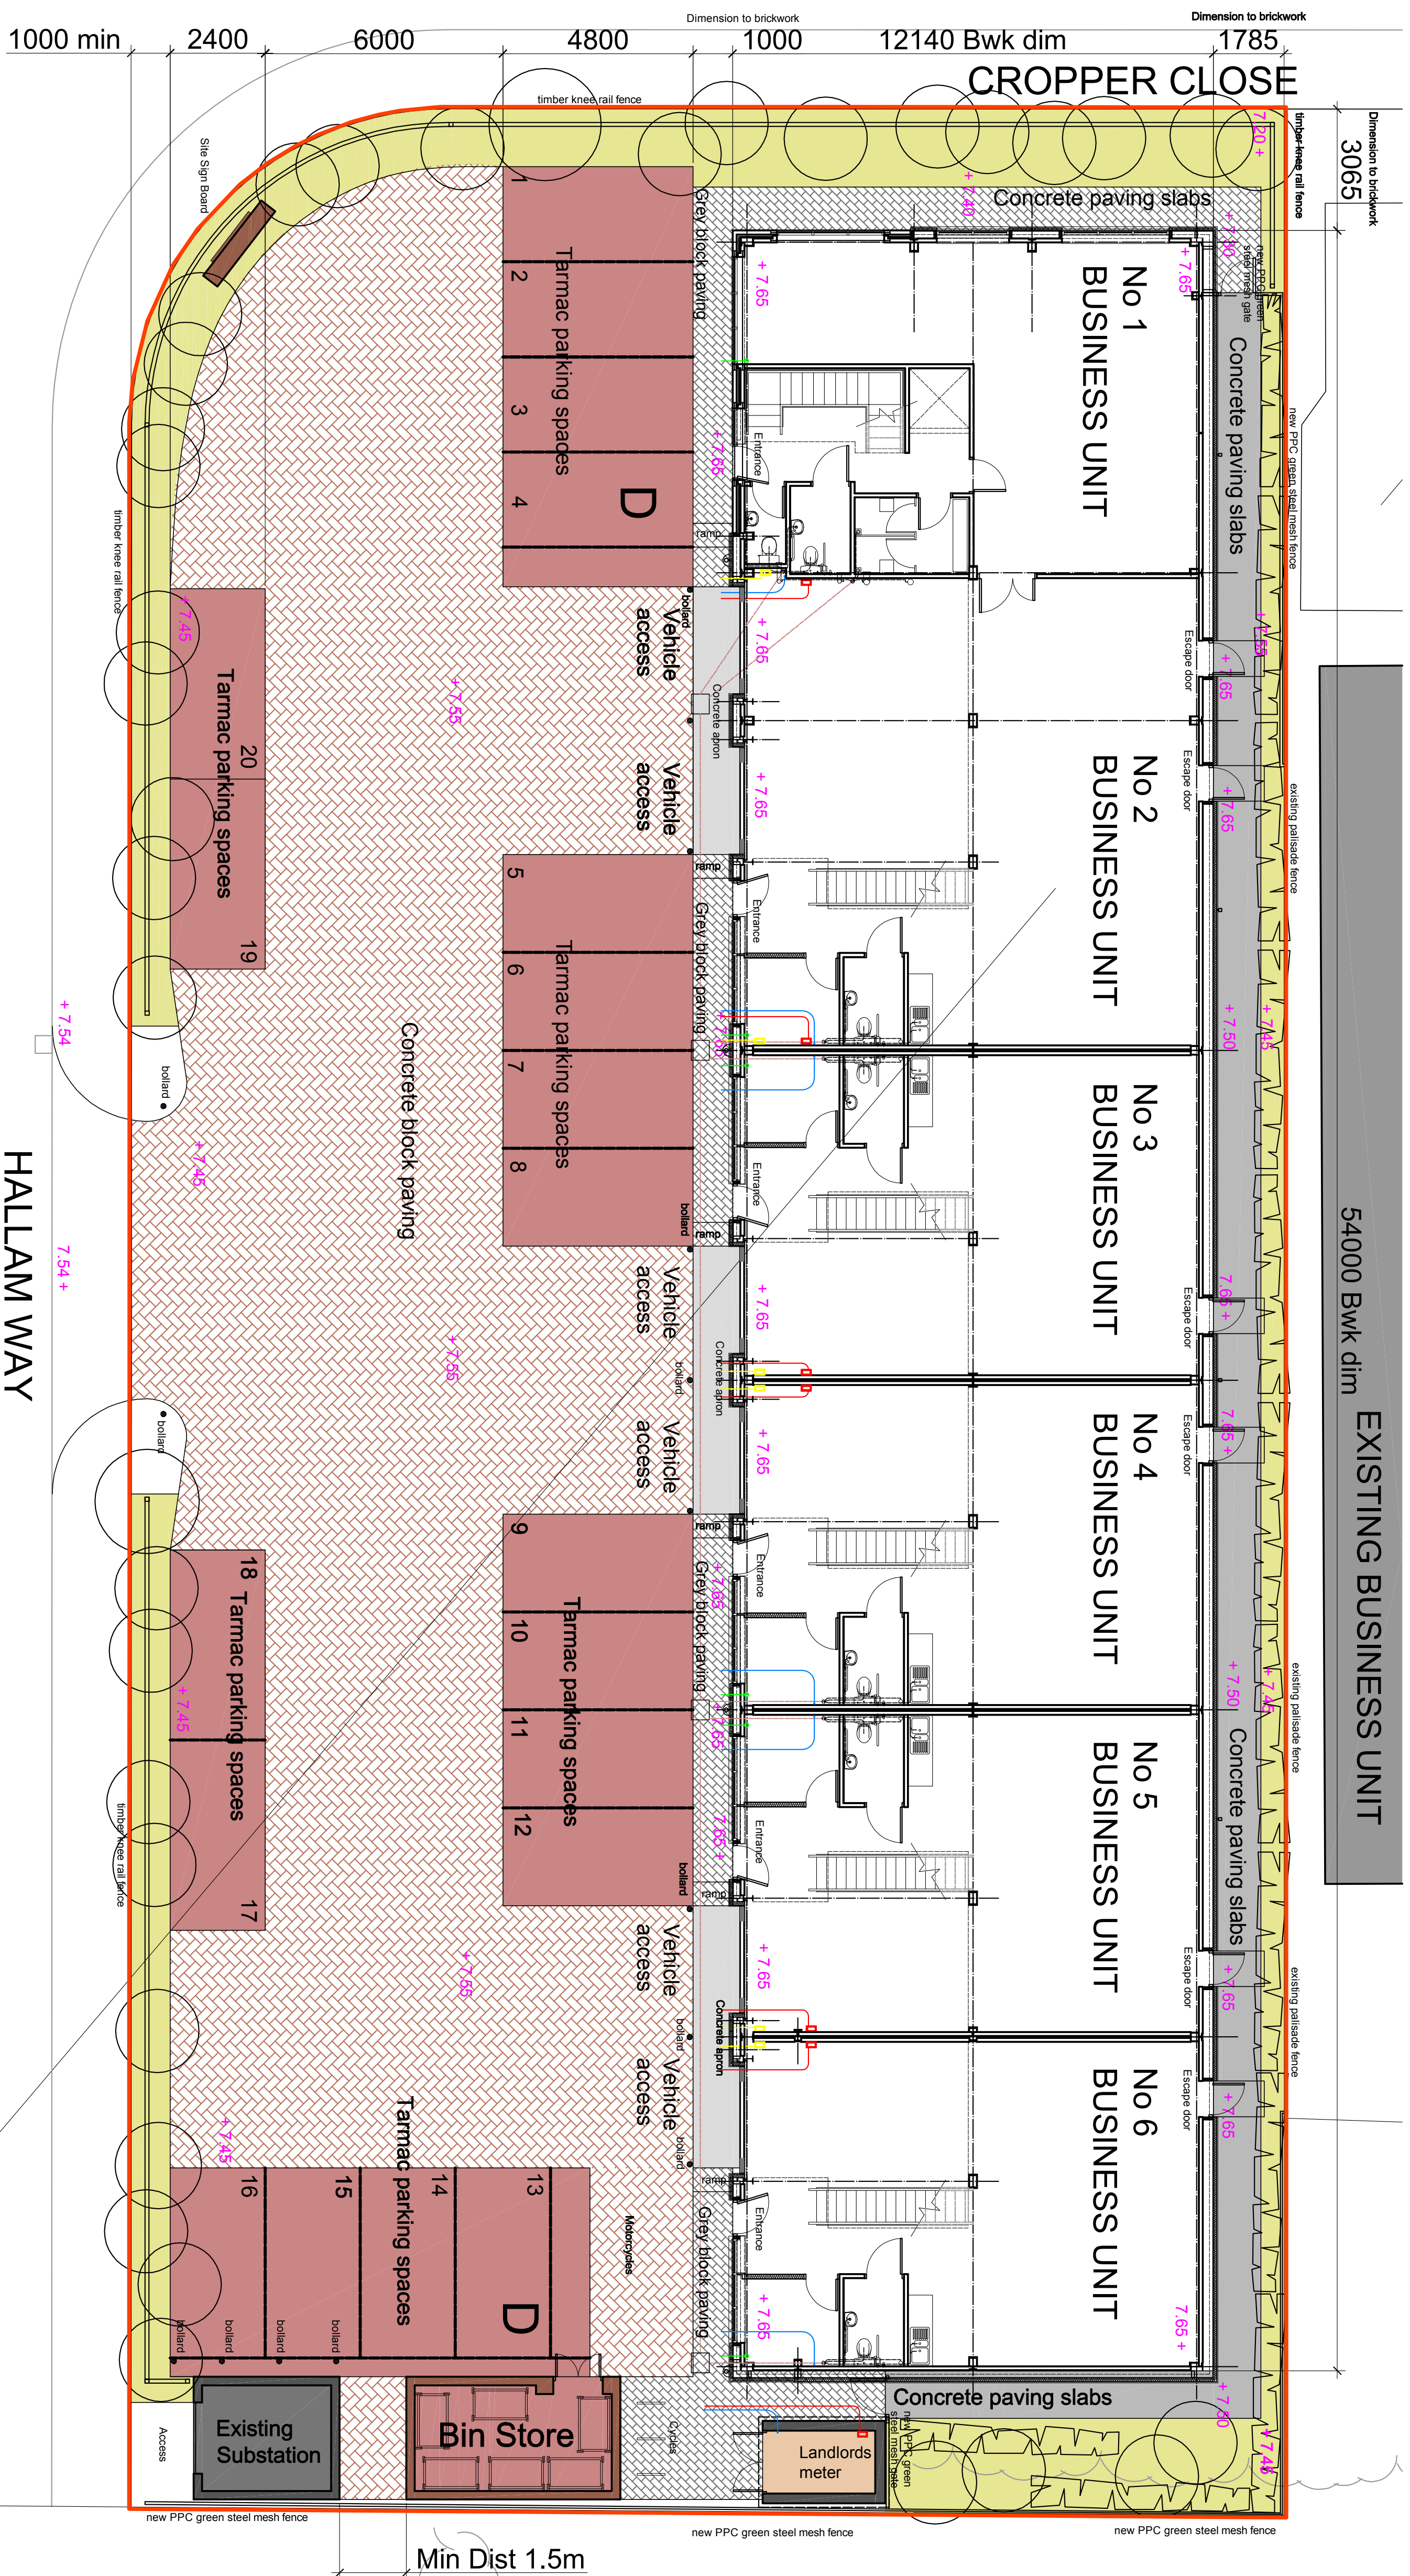

Min Dist 1.5m

Project	HENCO PHASE 2 DEVELOPMENT AT WHITEHILLS BUSINESS PARK (6 UNITS)
Drawing	APOLLO COURT ESTATE PLAN
Client	HENCO INTERNATIONAL LTD
Dwn. By	NP
Scale	1:100
Dwg. No.	11-05-90
Dwg. Size	A1
Date	JUL Y 2013

**PDP** Paul Design Partnerships Ltd  
 100-102, New Barn Lane, Macclesfield, Lancashire, B64 4HT  
 Tel: 01782 421870  
 Email: paul@pdpdesigns.co.uk  
 Web: www.pdpdesigns.co.uk  
 RIBA Chartered Practice 2000/293

APOLLO COURT ESTATE PLAN @ 1:100

HALLAM WAY

DO NOT SCALE DRAWINGS