


Business Unit 1 warehouse 1,544m<sup>2</sup> (16,620ft<sup>2</sup>) net, excluding mezzanine levels

Business Unit 1 office & showroom ground floor 449 m<sup>2</sup> (4,830ft<sup>2</sup>), first floor 216m<sup>2</sup> (2,325ft<sup>2</sup>) net, total 665m<sup>2</sup> (7,150ft<sup>2</sup>)

Business Unit 2 warehouse 558,m<sup>2</sup> (6,000ft<sup>2</sup>) net, excluding mezzanine levels


Business Units 3,4,5 & 6 each 186 m<sup>2</sup> (2,000ft<sup>2</sup>) net

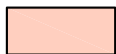


**NOTES**

- This drawing is copyright. No unauthorised copying of drawing without the express permission of the architect.
- Do not scale from prints. Use figure dimensions only.
- Contractors to check all dimensions on site prior to commencement of works.
- All works to be carried out in accordance with current statutory Health and Safety Regulations.
- This drawing is to be read in conjunction with all relevant consultants' and / or specialists' drawings / documents and any discrepancies or variations are to be notified to the architect before affected work commences.

REV.	AMENDMENTS	DATE
Rev A	Separating fence removed.	14-04-30
Rev B	Unit 1 & 2 Building Plan indicated	14-05-01

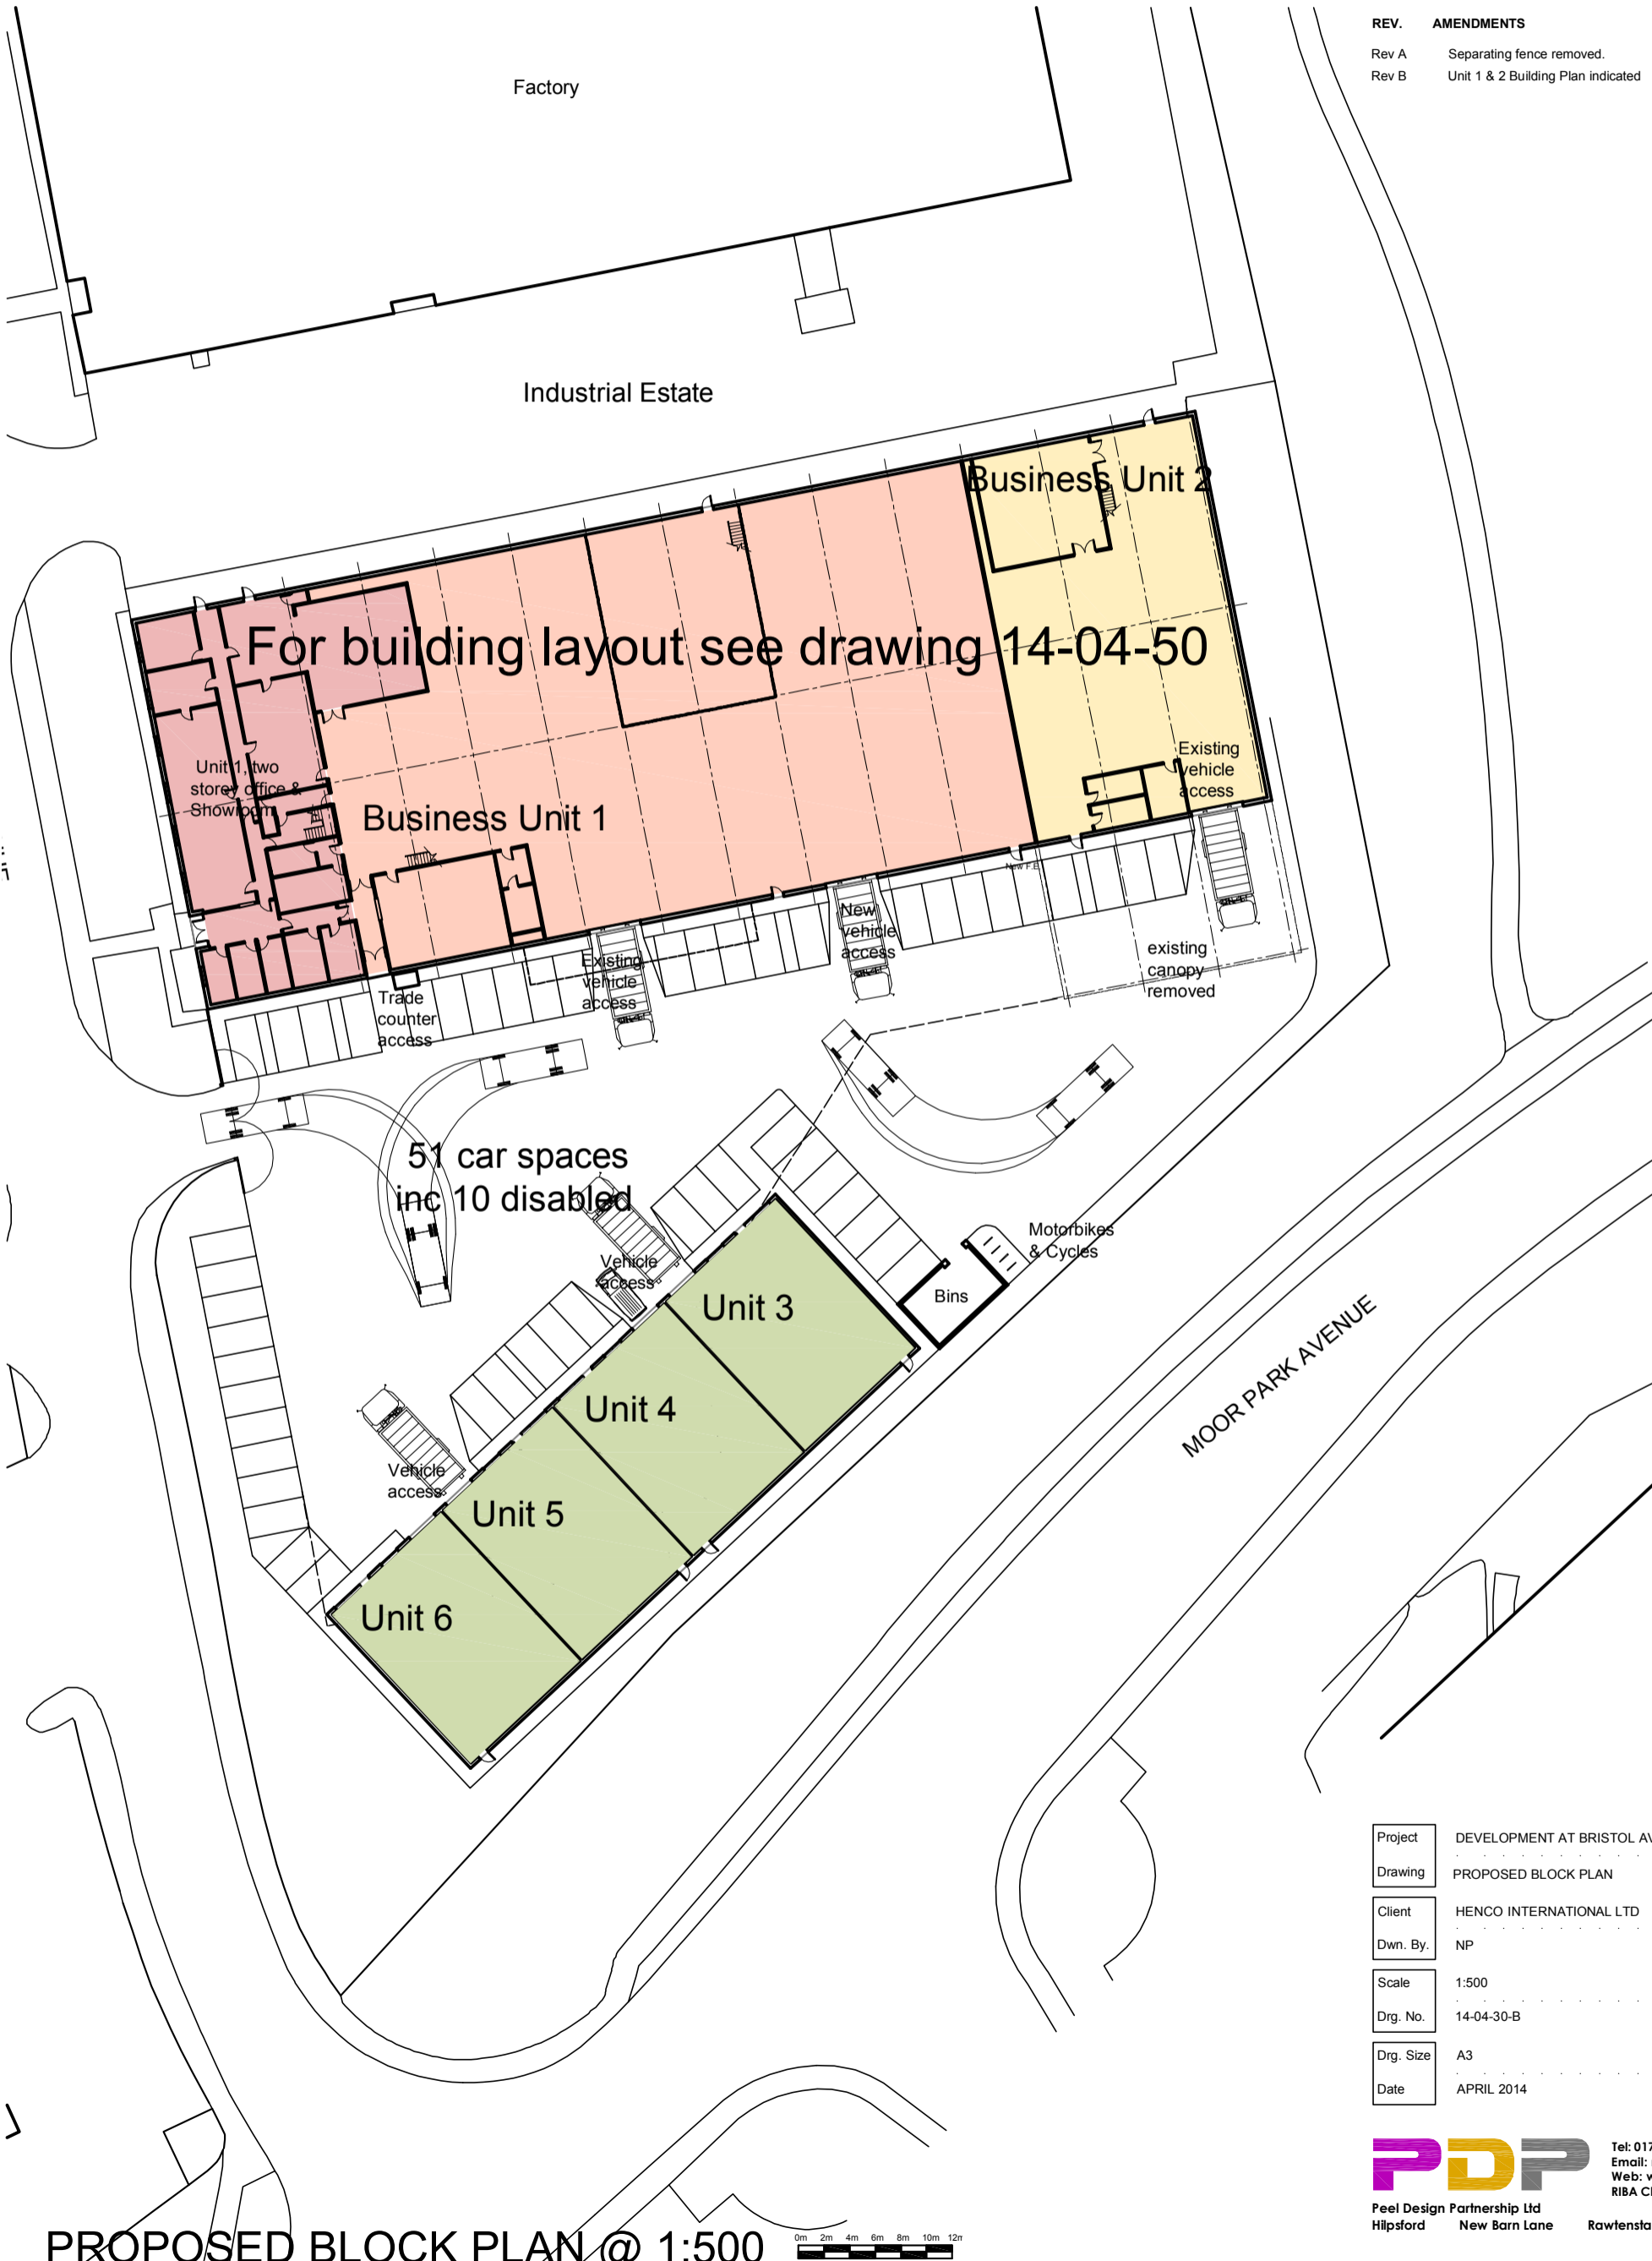

PROPOSED BLOCK PLAN @ 1:500

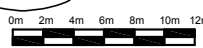

Project	DEVELOPMENT AT BRISTOL AVENUE, BLACKPOOL
Drawing	PROPOSED BLOCK PLAN
Client	HENCO INTERNATIONAL LTD
Dwn. By.	NP
Scale	1:500
Drg. No.	14-04-30-B
Drg. Size	A3
Date	APRIL 2014

**PDP** Tel: 01706218170  
 Email: mail@peeldesigns.co.uk  
 Web: www.peeldesigns.co.uk  
 RIBA Chartered Practice 20001293  
 Peel Design Partnership Ltd  
 Hillsford New Barn Lane Rawtenstall Lancashire BB4 6HT