



- NOTES**
- This drawing is copyright. No unauthorised copying of drawing without the express permission of the architect.
  - Do not scale from prints. Use figure dimensions only.
  - Contractors to check all dimensions on site prior to commencement of works.
  - All works to be carried out in accordance with current statutory Health and Safety Regulations.
  - This drawing is to be read in conjunction with all relevant consultants' and / or specialists' drawings / documents and any discrepancies or variations are to be notified to the architect before affected work commences.

REV.	AMENDMENTS	DATE
Rev A	Mezzanine Floor extended.	16-07-27
Rev B	Stair amended	16-08-09

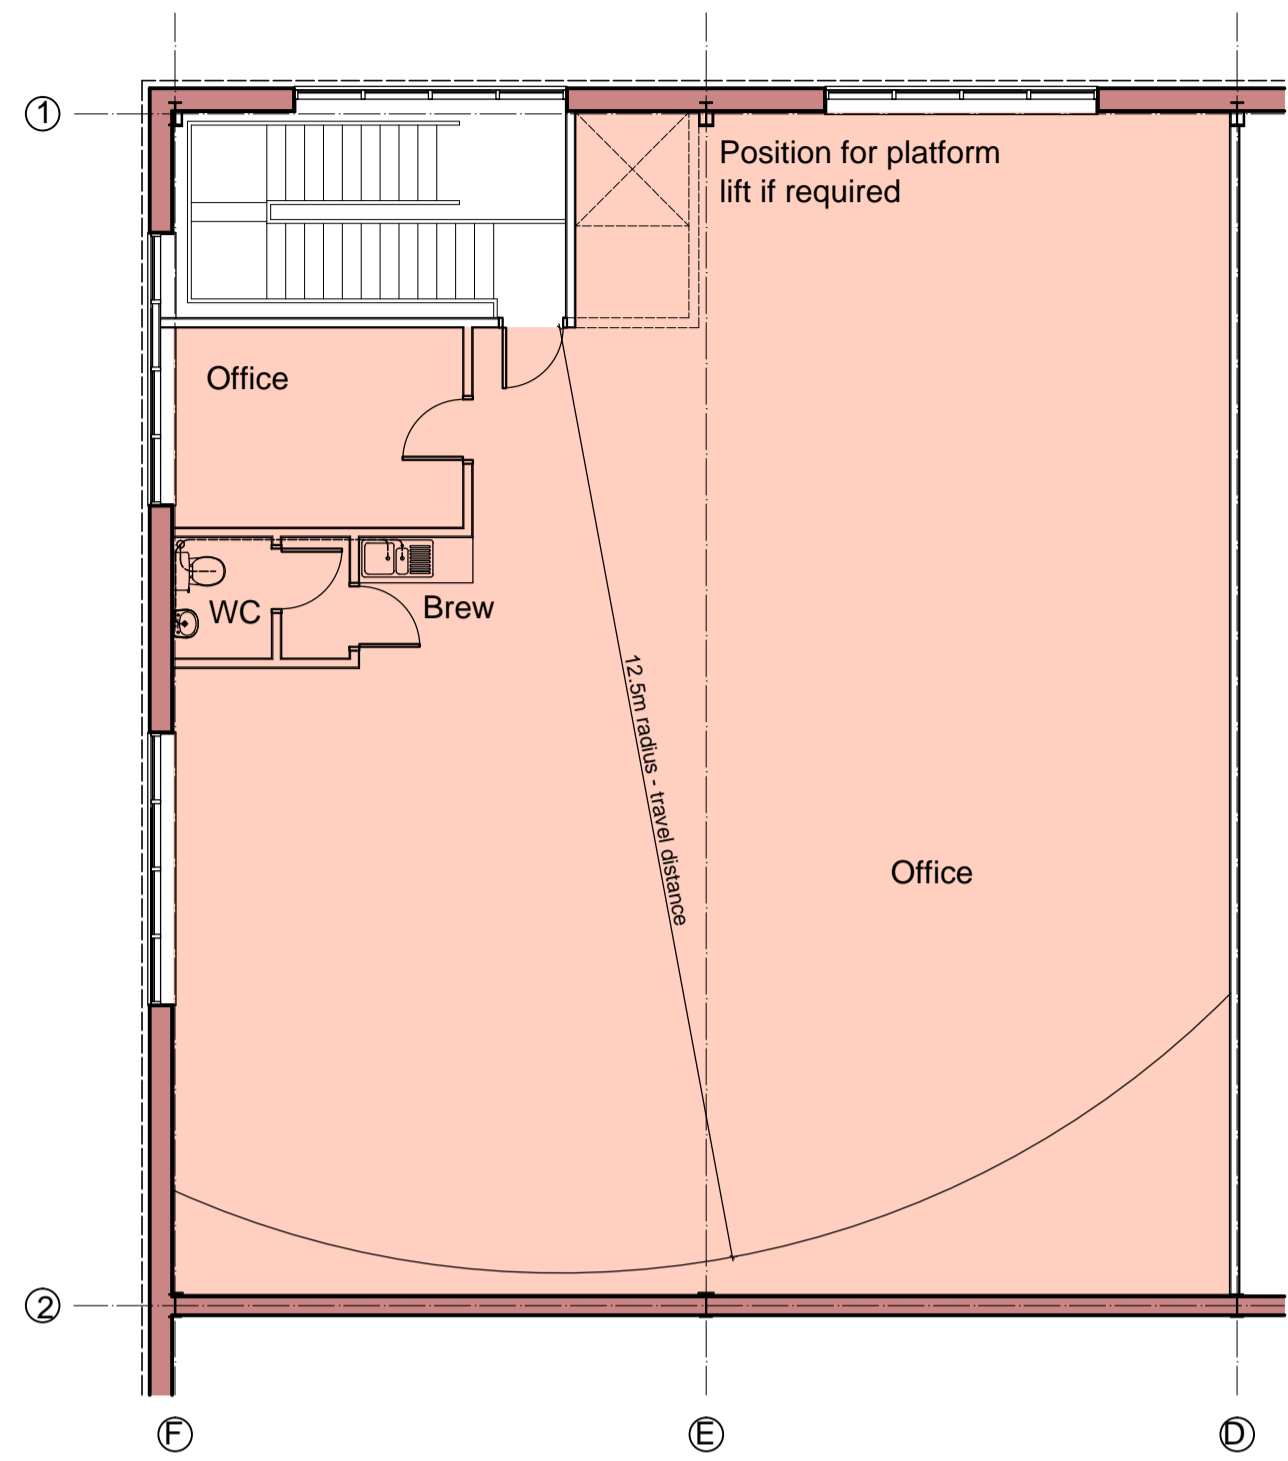

Mezzanine net floor area 202m<sup>2</sup> - 2180ft<sup>2</sup>

PROPOSED MEZZANINE FLOOR LAYOUT

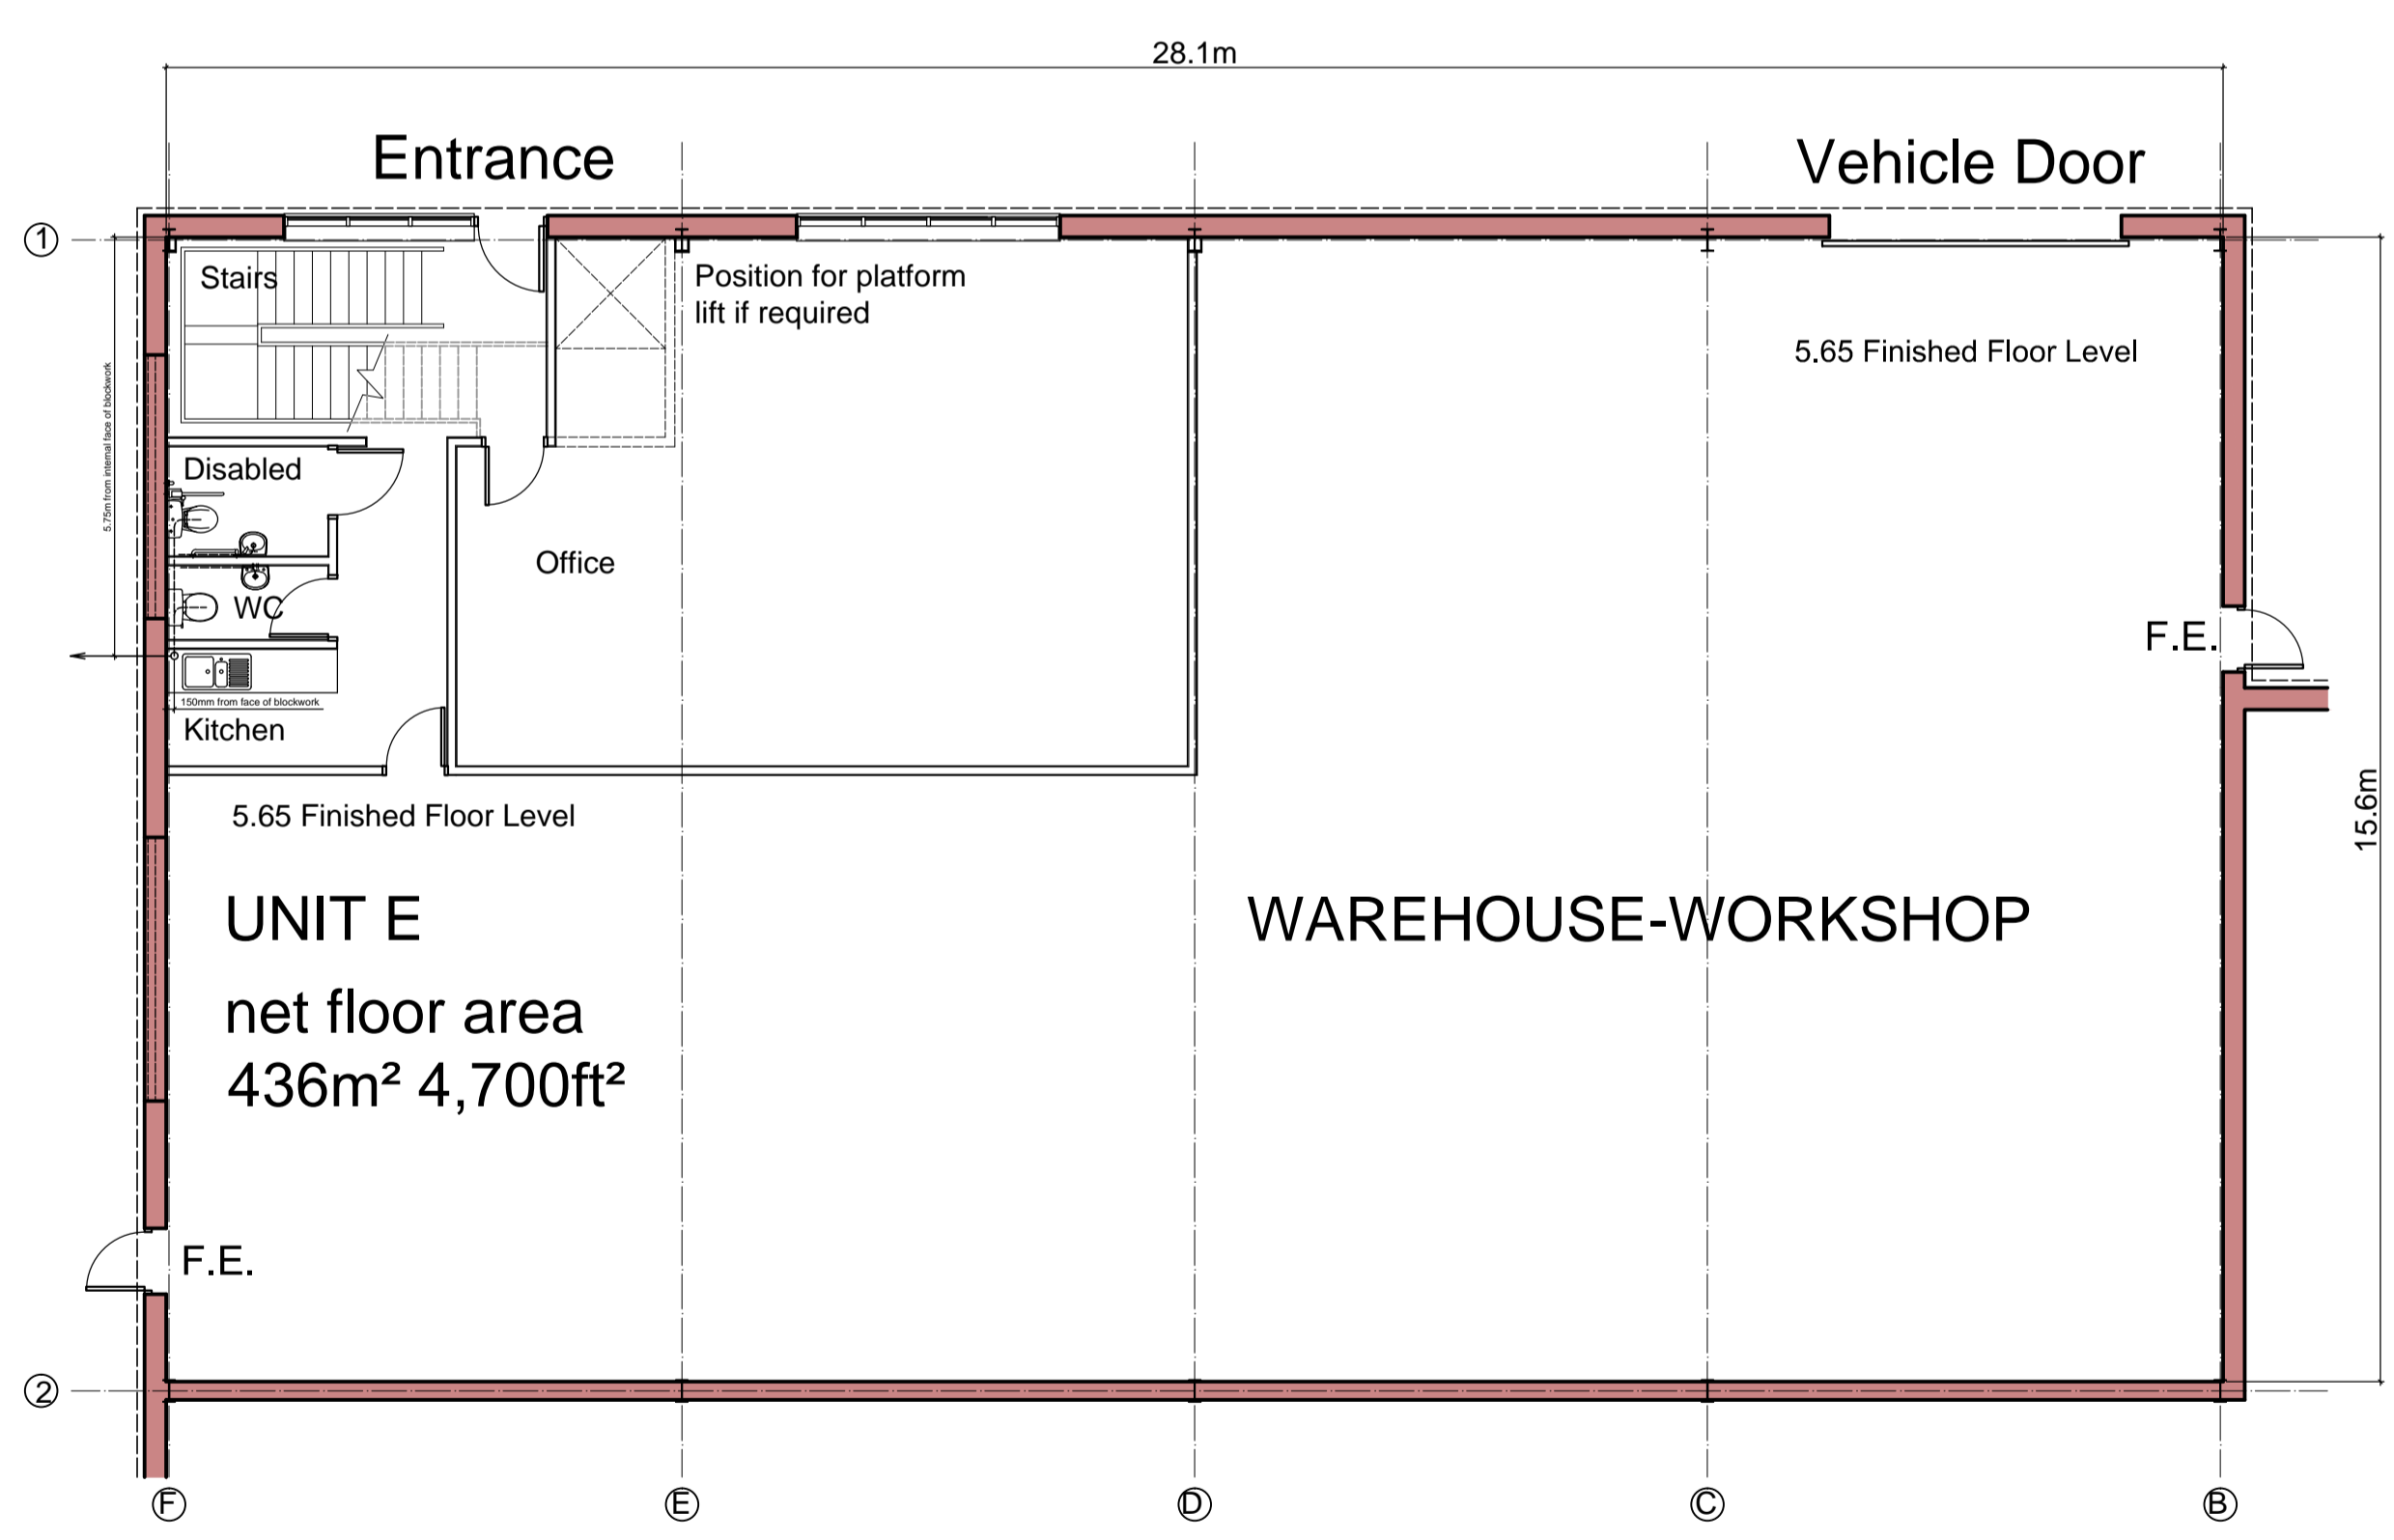

PROPOSED GROUND FLOOR LAYOUT

Units E Possible Fit-out @ 1:100



Project	PRESTIGE DEVELOPMENT, CORNFORD ROAD, BLACKPOOL
Drawing	UNIT E POSSIBLE FIT-OUT
Client	HENCO INTERNATIONAL LTD
Dwn. By	NP
Scale	1:100
Drg. No.	14-06-240-B
Drg. Size	A1
Date	JULY 2016