



NOTES

- This drawing is copyright. No unauthorised copying of drawing without the express permission of the architect.
- Do not scale from prints. Use figure dimensions only.
- Contractors to check all dimensions on site prior to commencement of work.
- All works to be carried out in accordance with current statutory Health and Safety Regulations.
- This drawing is to be read in conjunction with all relevant consultants' and / or specialists' drawings / documents and any discrepancies or variations are to be notified to the architect before affected work commences.


REV. AMENDMENTS DATE
 Rev A First floor plans added 17-05-02

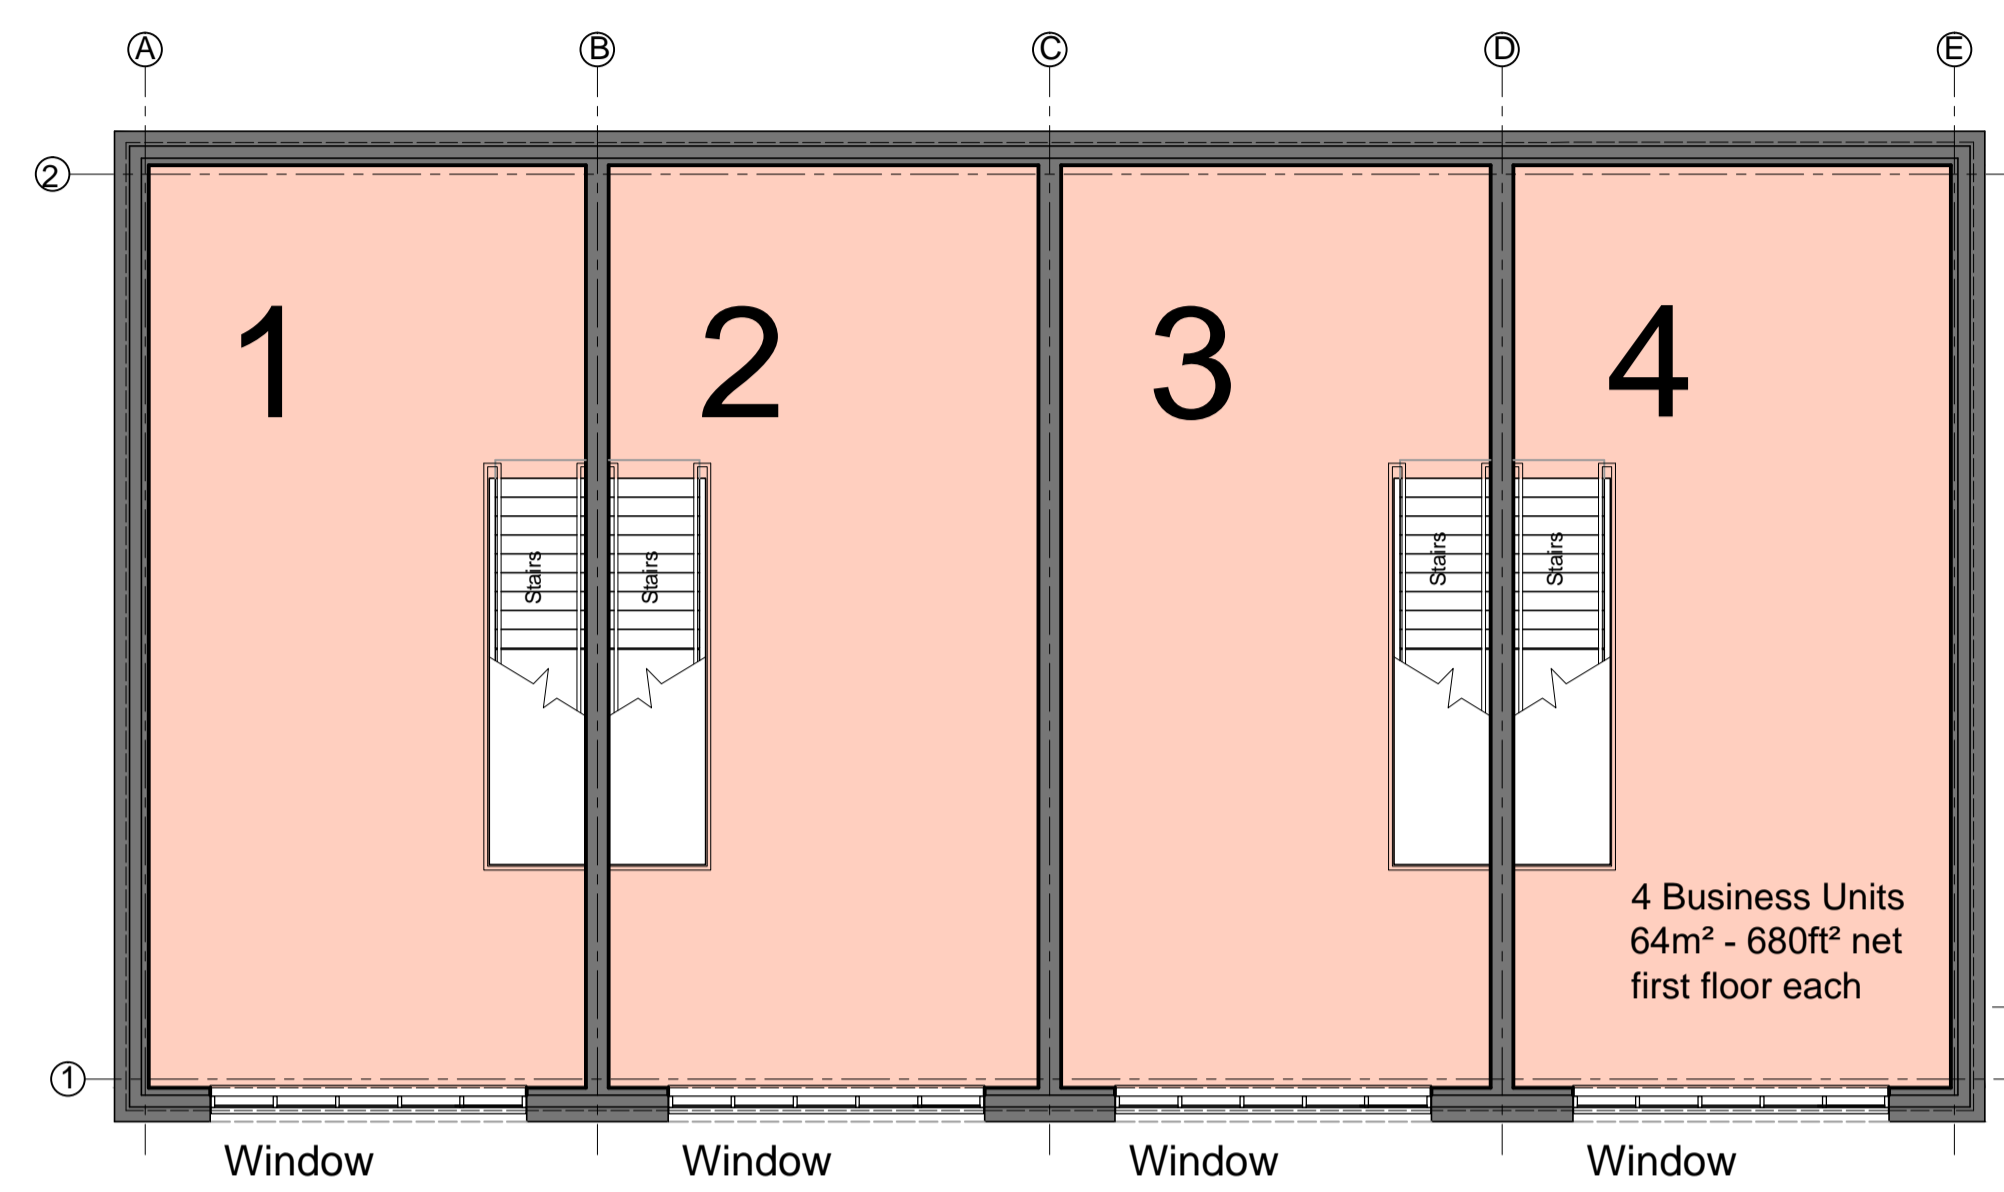


PROPOSED FOUR SMALL BUSINESS UNIT - FIRST FLOOR PLAN

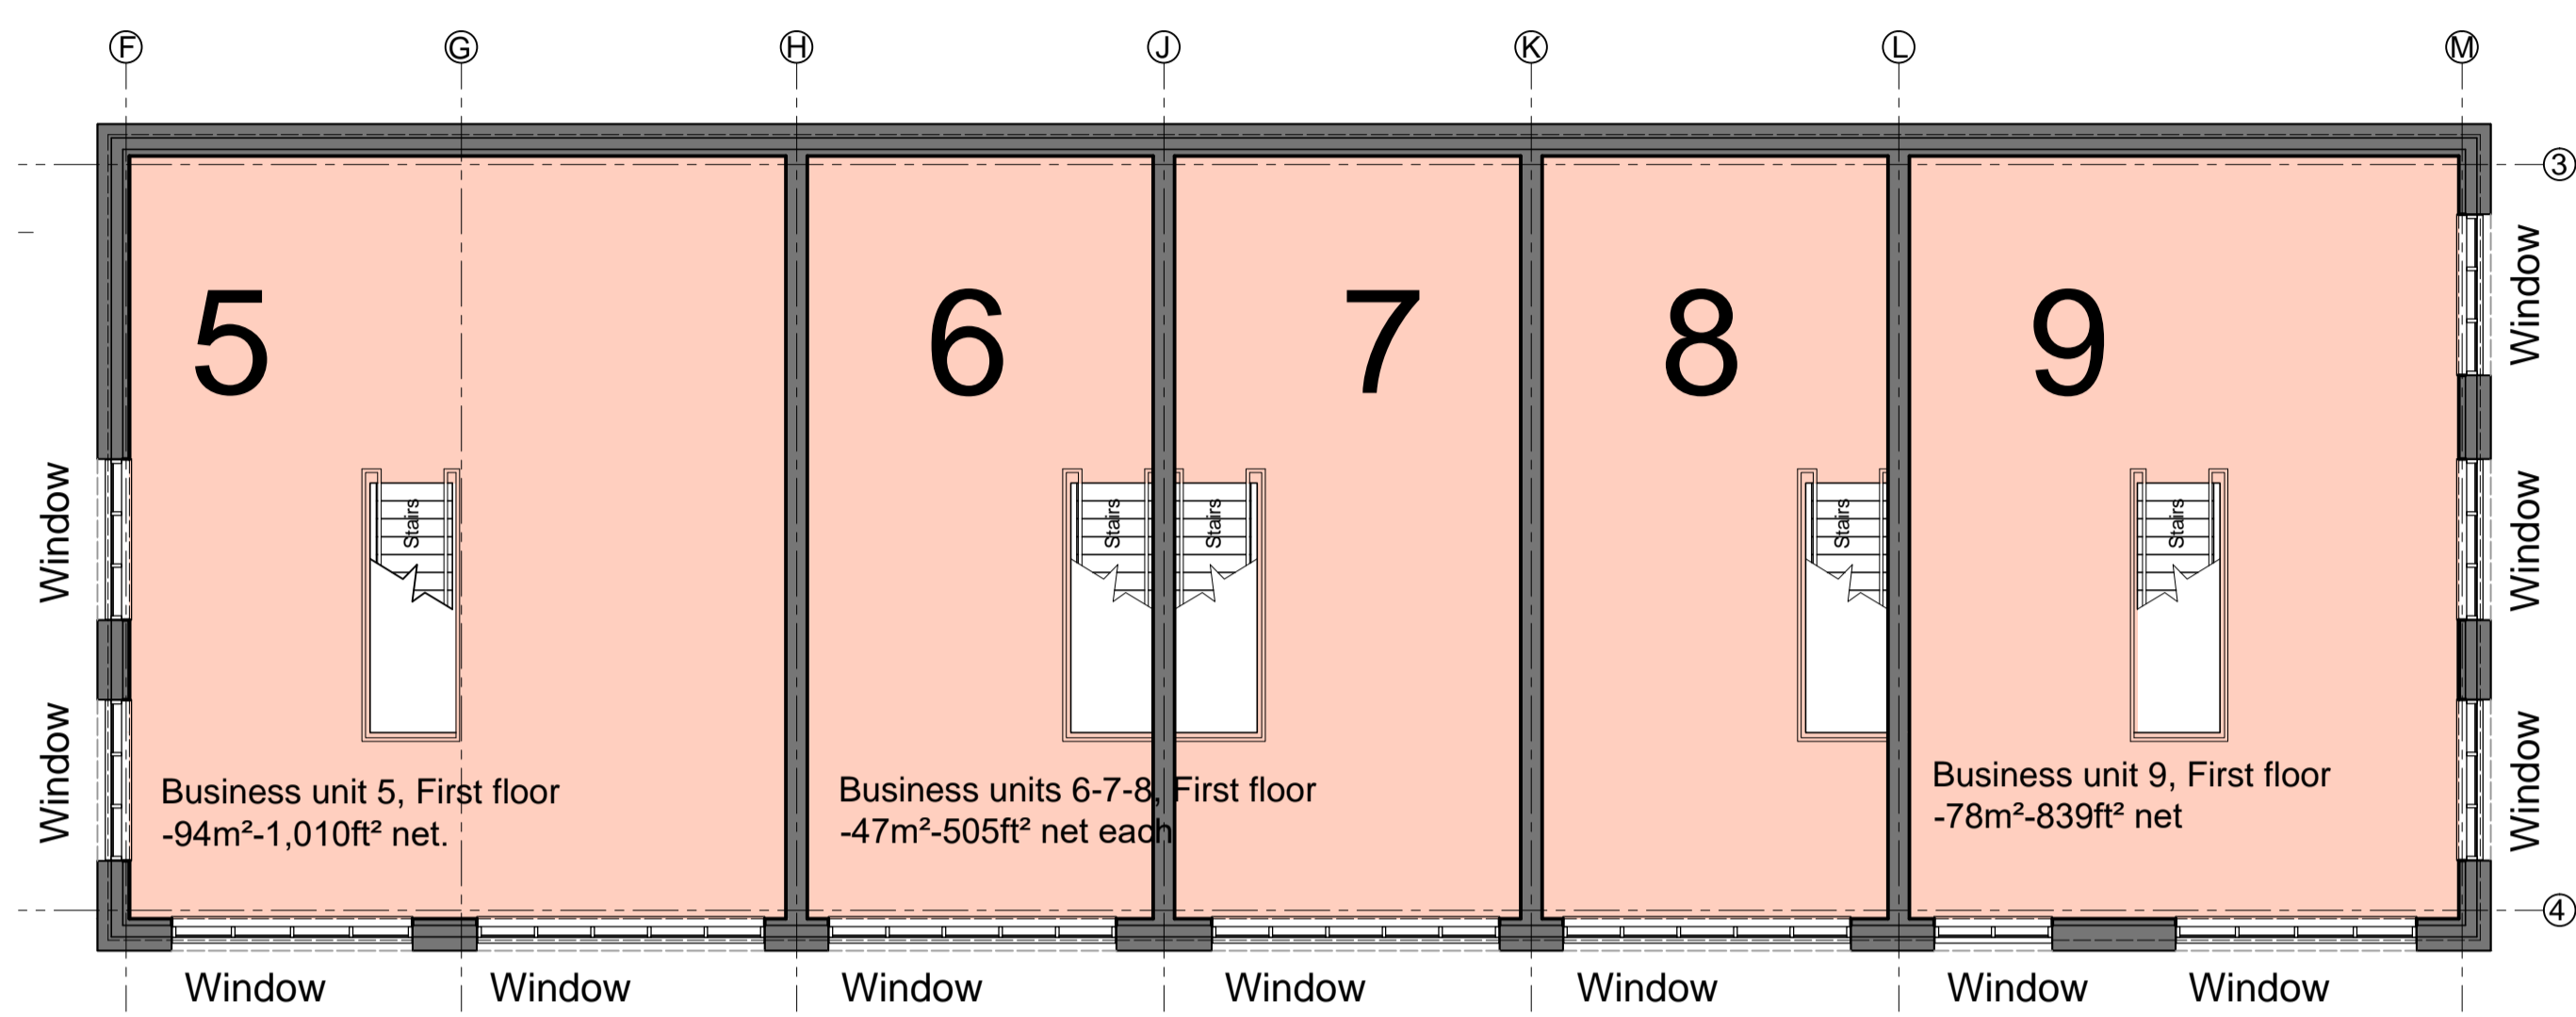

PROPOSED FIVE SMALL BUSINESS UNIT - FIRST FLOOR PLAN

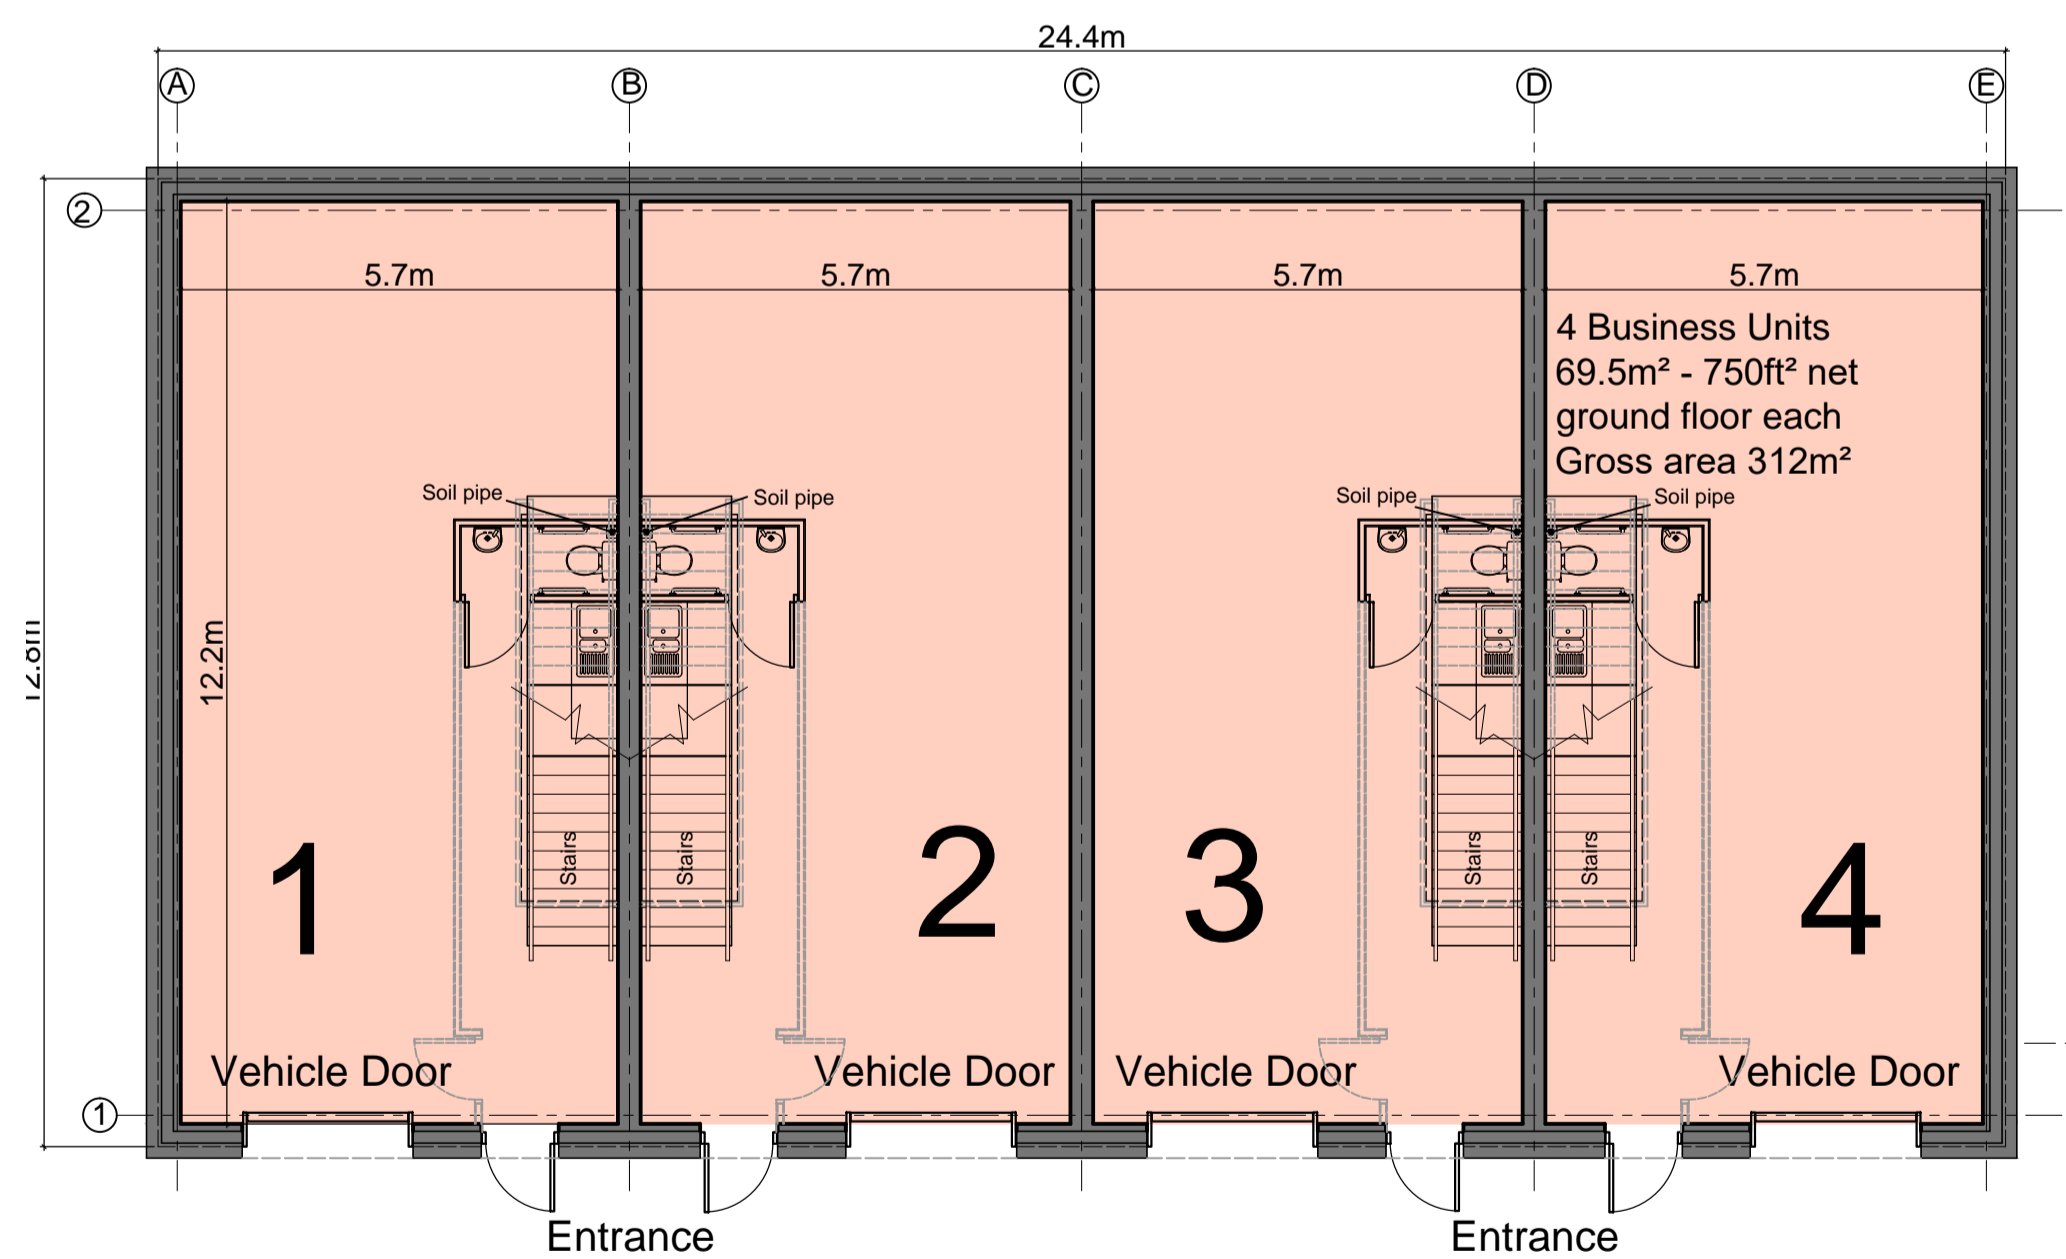

PROPOSED FOUR SMALL BUSINESS UNIT - GROUND FLOOR PLAN

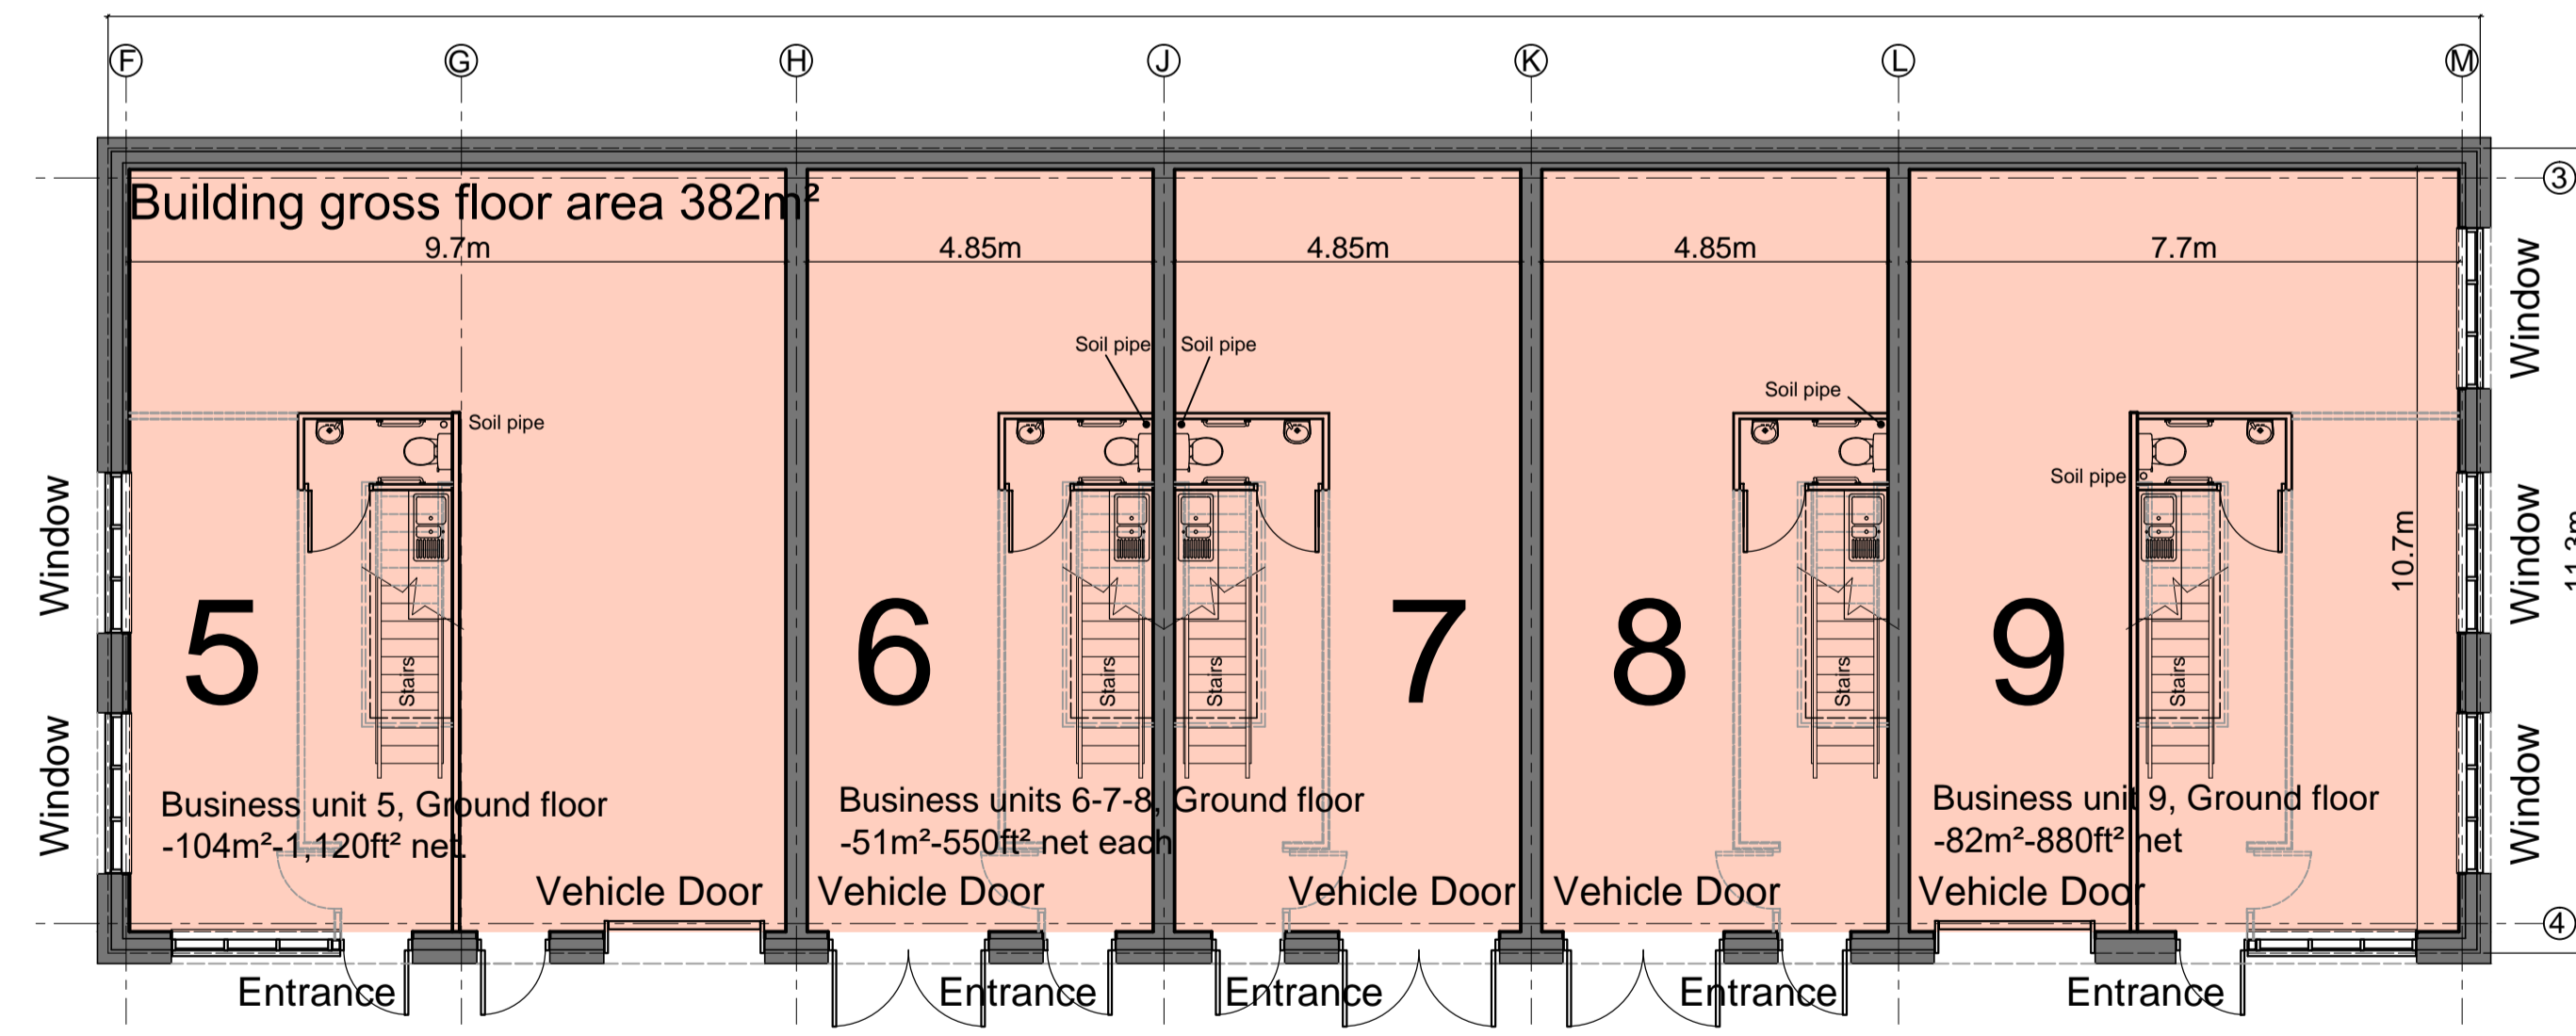

PROPOSED FIVE SMALL BUSINESS UNIT - GROUND FLOOR PLAN