



NOTES

- This drawing is copyright. No unauthorised copying of drawing without the express permission of the architect.
- Do not scale from prints. Use figure dimensions only.
- Contractors to check all dimensions on site prior to commencement of works.
- All works to be carried out in accordance with current statutory Health and Safety Regulations.
- This drawing is to be read in conjunction with all relevant consultants' and / or specialists' drawings / documents and any discrepancies or variations are to be notified to the architect before affected work commences.

REV. AMENDMENTS DATE

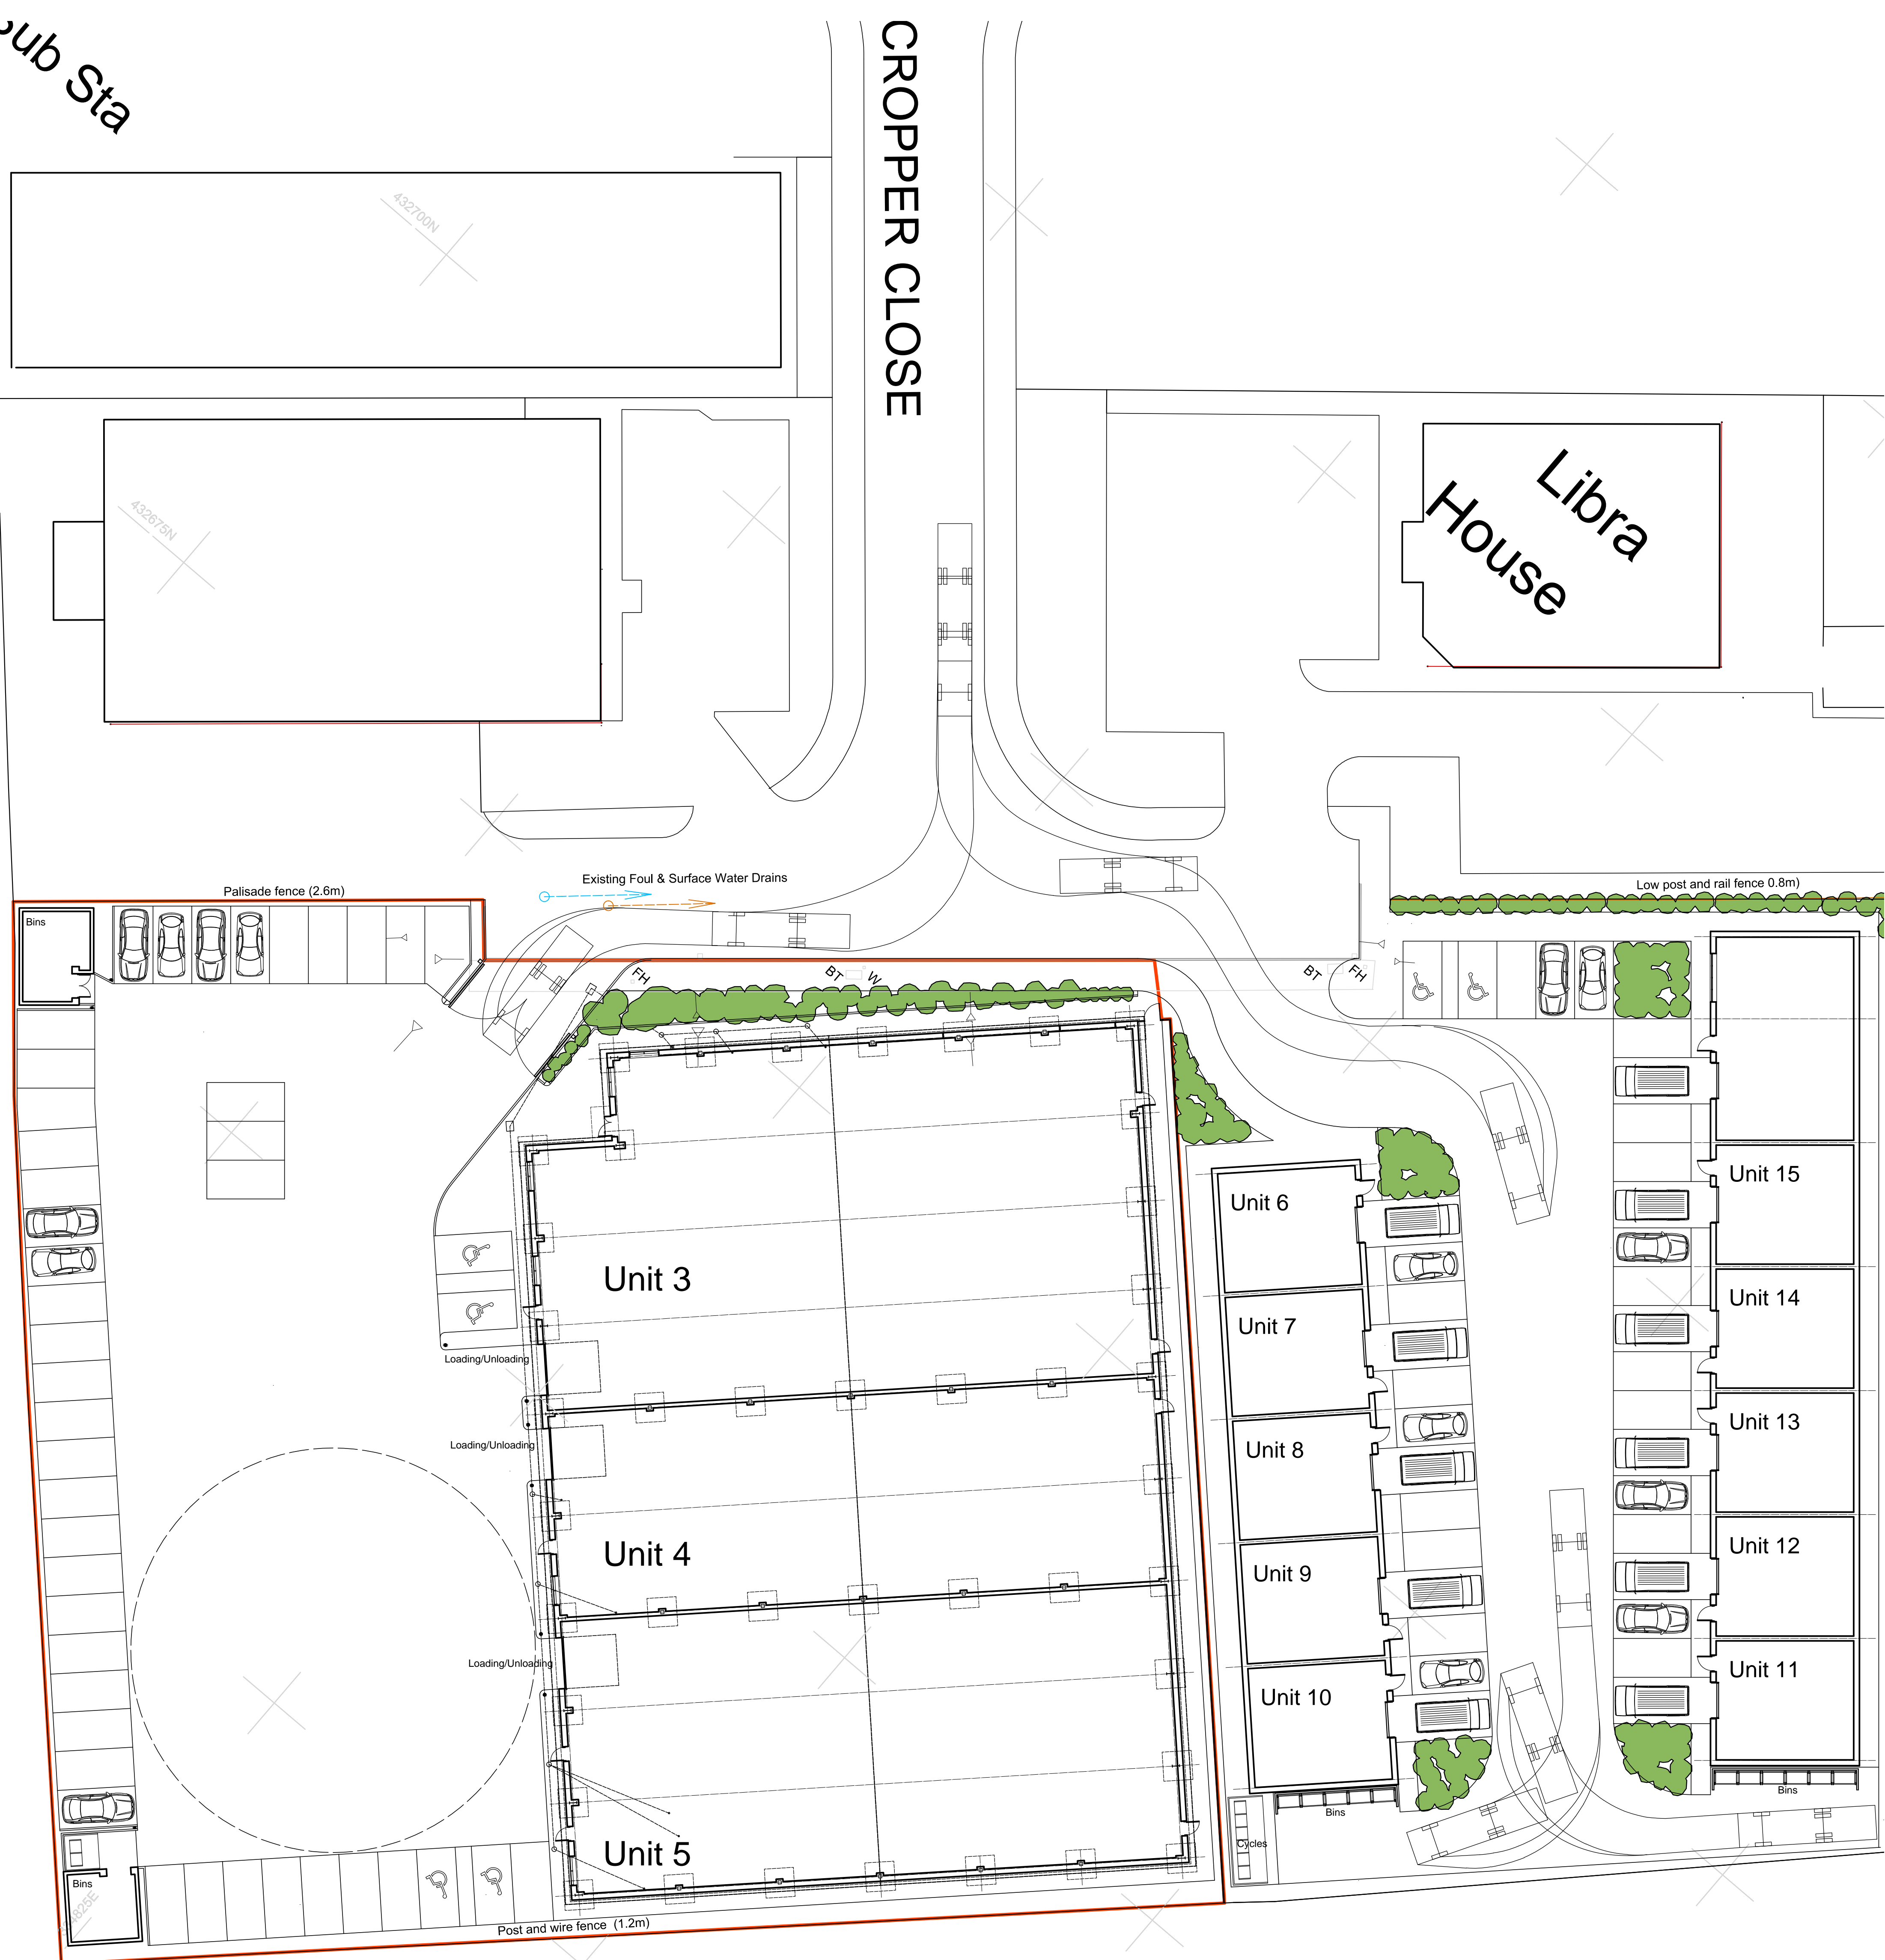

0m 5m 10m 15m 20m 25m

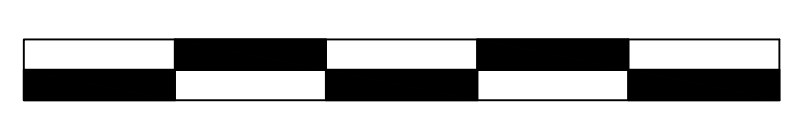

Proposed Block Plan @ 1:200 at A1

Project	WHITEHILLS BUSINESS PARK SITE 2
Drawing	UTILITIES BLOCK PLAN
Client	HENCO INTERNATIONAL LTD
Dwn. By	NP
Scale	1:250 @ A1
Drg. No.	15-06-S2-151
Drg. Size	A1
Date	OCTOBER 2020